


NOTES


1. When installed in front of slopes steeper than 1:6, distance between posts and slope break point shall be 0.3 m MIN.
2. Where barrier is parallel to the edge of the travelled way, every sixth post shall have a reflector. Reflectors shall be white when installed on the right side of traffic, and yellow when installed on the left side of traffic.

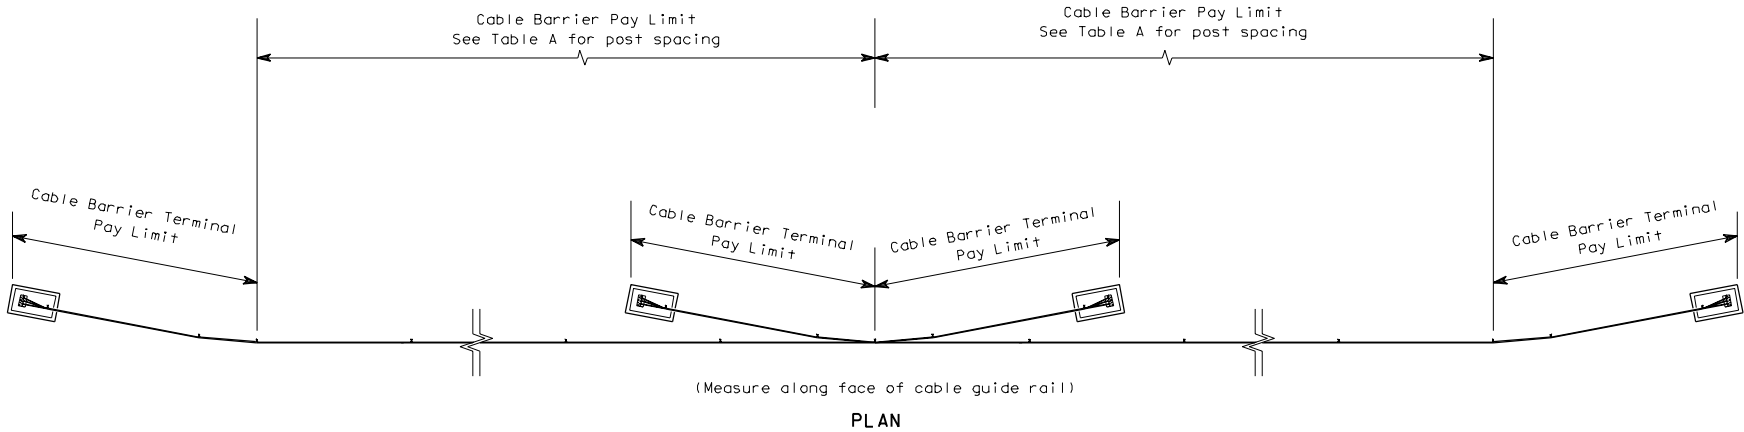

ALL DIMENSIONS ARE IN MILLIMETERS
UNLESS OTHERWISE NOTED

**CABLE BARRIER
PLACEMENT**

TABLE A	
Curve Radius	Post Spacing
210 m or more	5.0 m
209 m to 66 m	3.5 m
65 m to 33 m	1.8 m
Less Than 33 m	Use Not Recommended

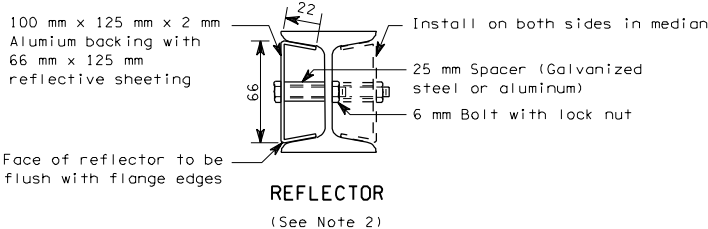

STANDARD PLAN C-11a

APPROVED FOR PUBLICATION

STATE DESIGN ENGINEER DATE
WASHINGTON STATE DEPARTMENT OF TRANSPORTATION
OLYMPIA, WASHINGTON